


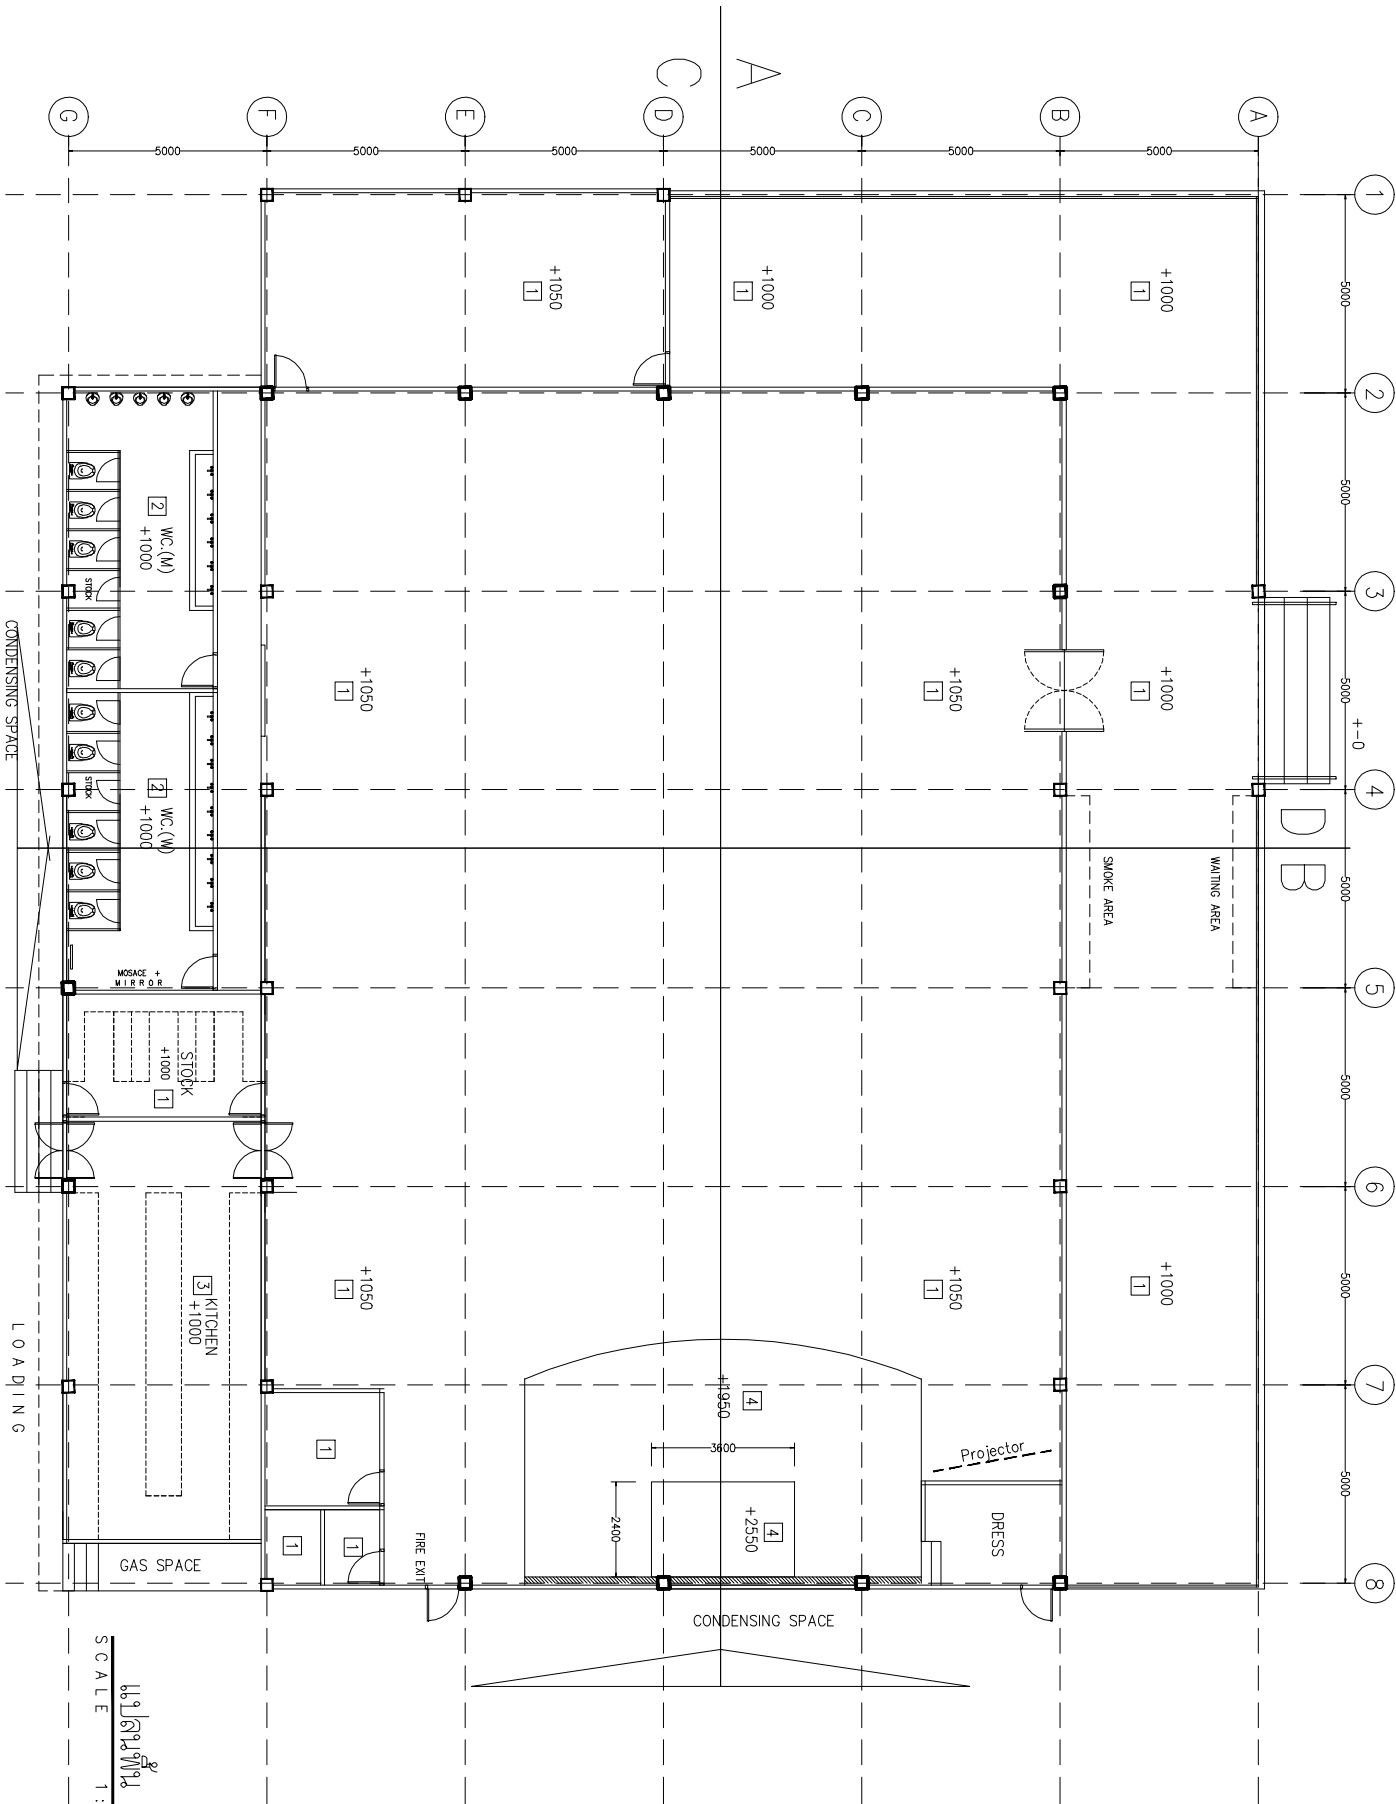

PROJECT OWNER:		MUSIC & RESTAURANT	
MECHANICAL ENGINEERS:		MECHANICAL ENGINEERS	
ELECTRICAL ENGINEERS:		ELECTRICAL ENGINEERS	
STRUCTURAL ENGINEER:		STRUCTURAL ENGINEER	
ARCHITECT:		ARCHITECT	
DRAW BY:		DRAW BY	
NOTE:		NOTE	
SUBJECT: FLOOR PLAN		SUBJECT: FLOOR PLAN	
SCALE: 1:125		SCALE: 1:125	
DATE:		DATE	
DRAWING NO.:		DRAWING NO.	